


FREE-STANDING WETLAND SIGNS

FOR USE WHERE SPLIT-RAIL FENCE NOT REQUIRED

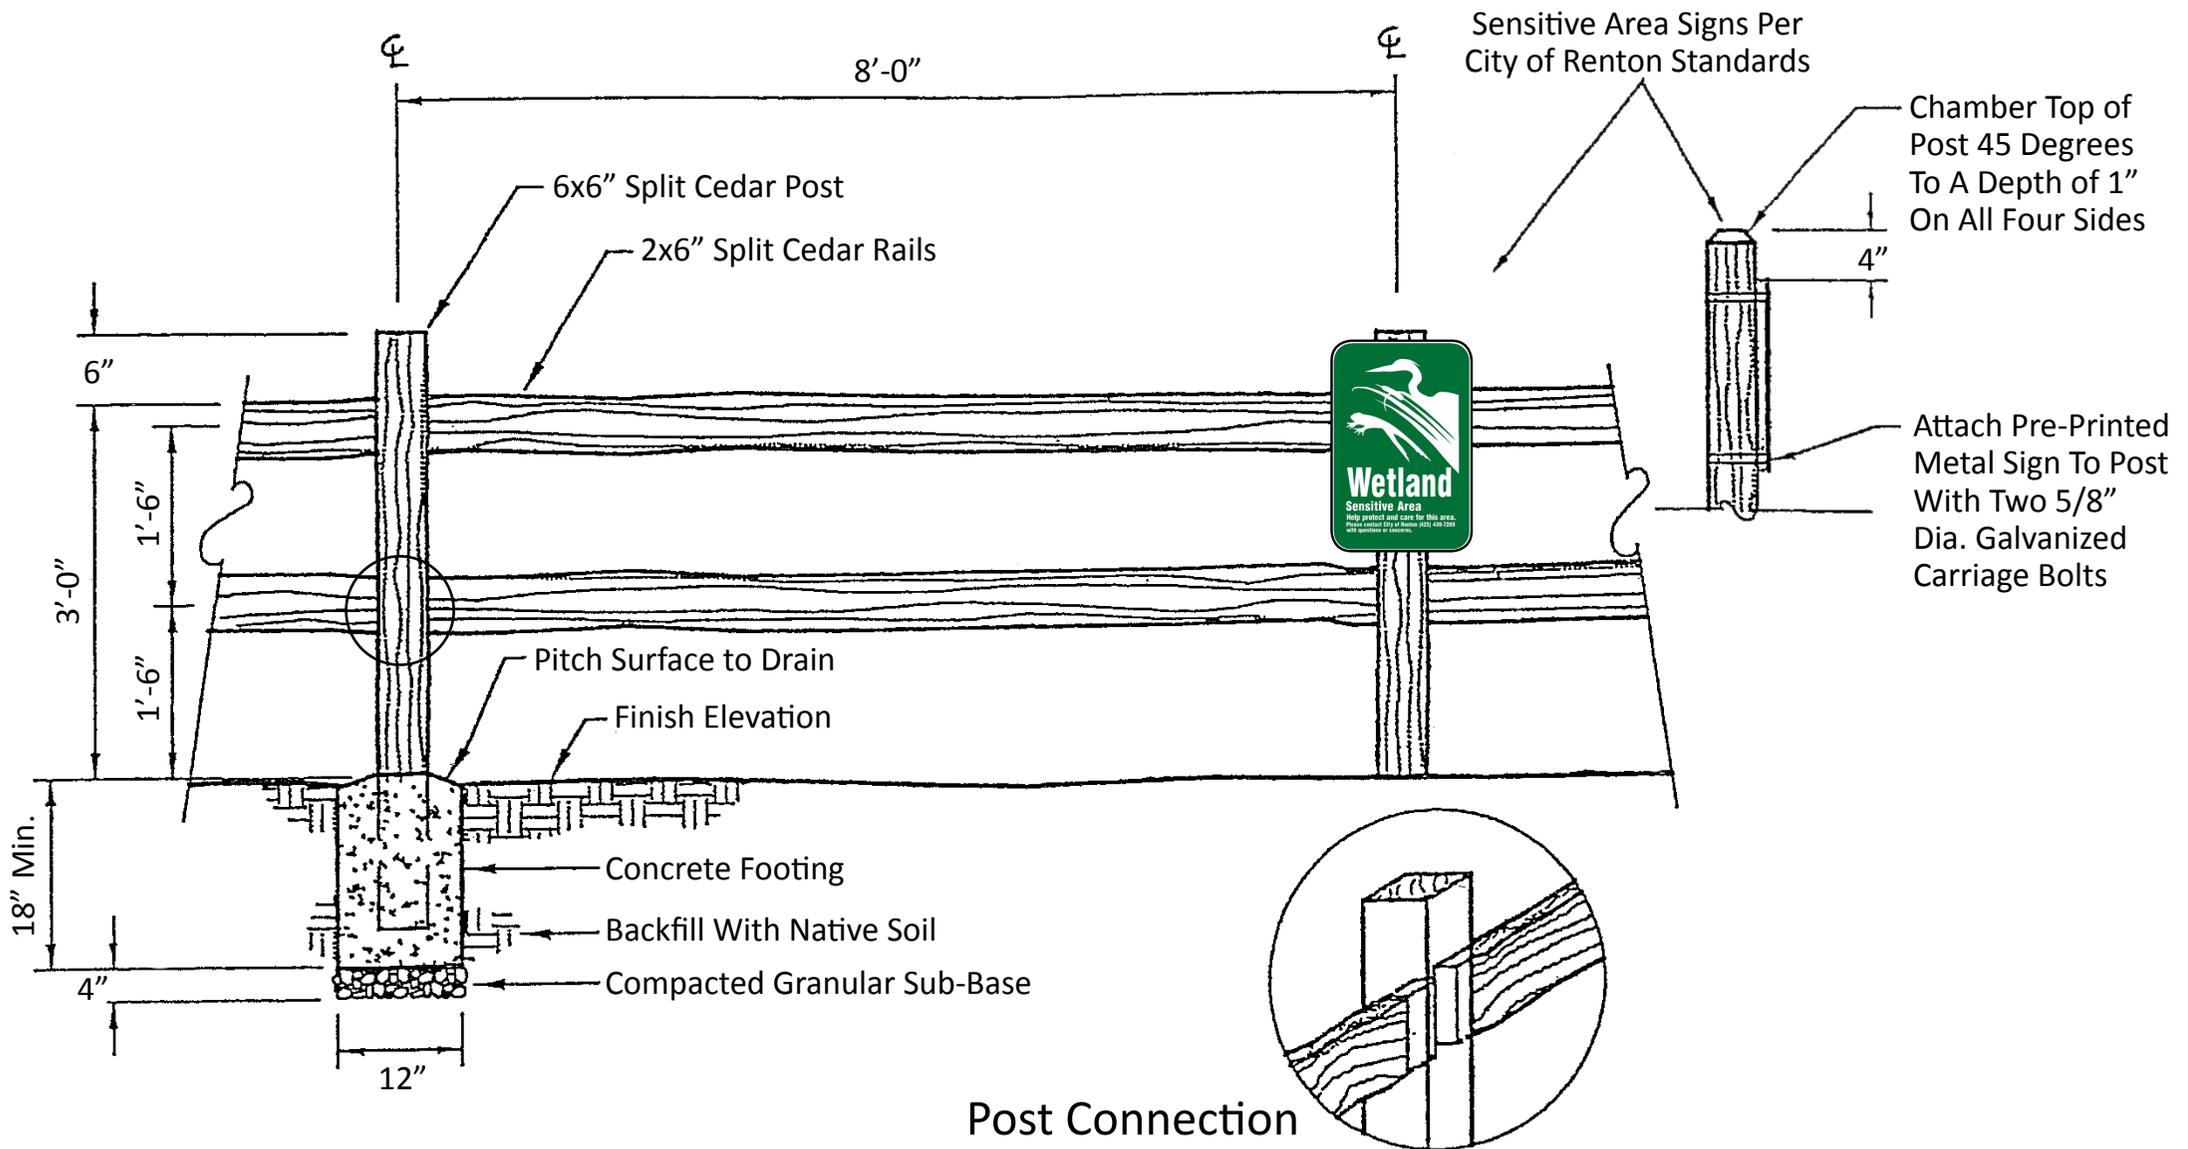

SPLIT-RAIL FENCE WITH SENSITIVE AREA SIGNS